


Plan Legend:
Line of Road

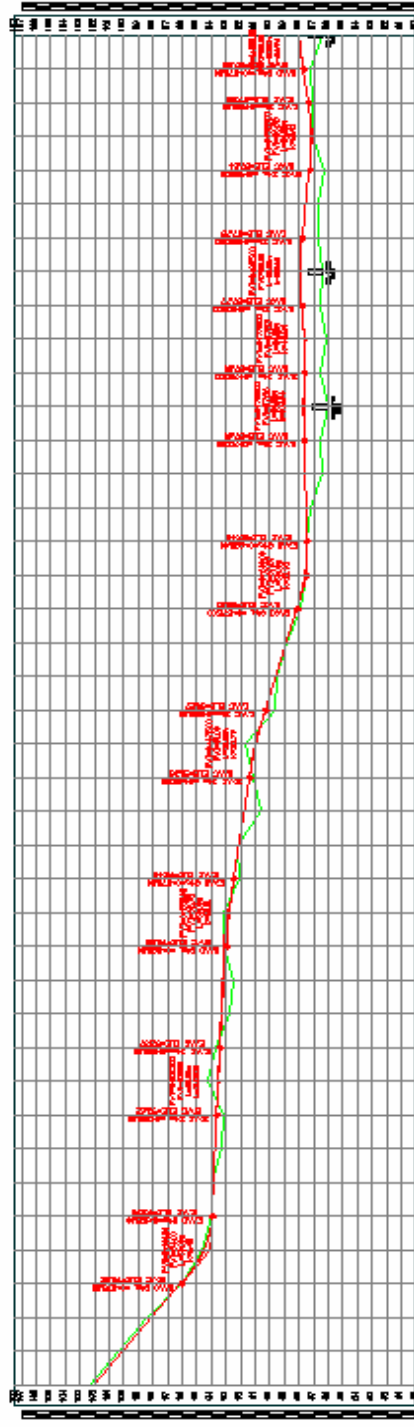

Profile Legend:
Top Finished Design
Level of Stage
Existing Level

Top Finished Design Level of Subgrade	Existing Level	Station	Elements of Horizontal Alignment	Elements of Vertical Alignment
98.95	98.95	0+000	100.00	102.09
98.05	98.05	0+050	98.48	98.05
96.08	96.08	0+075	95.91	96.08
94.48	94.48	0+100	94.61	94.48
93.90	93.90	0+125	93.93	93.90
93.81	93.81	0+150	93.93	93.81
92.71	92.71	0+175	92.86	92.71
92.62	92.62	0+200	93.15	92.62
92.37	92.37	0+250	92.63	92.37
92.28	92.28	0+275	92.67	92.28
93.08	93.08	0+300	92.50	93.08
92.93	92.93	0+325	93.14	92.93
92.73	92.73	0+350	93.14	92.73
92.48	92.48	0+375	92.09	92.48
92.07	92.07	0+400	92.15	92.07
91.71	91.71	0+425	92.59	91.71
91.36	91.36	0+450	91.03	91.36
90.94	90.94	0+475	91.77	90.94
90.27	90.27	0+500	89.66	90.27
89.55	89.55	0+525	89.58	89.55
88.82	88.82	0+550	88.80	88.82
88.30	88.30	0+575	87.88	88.30
87.57	87.57	0+600	87.27	87.57
87.45	87.45	0+625	87.27	87.45
87.49	87.49	0+650	87.18	87.49
87.54	87.54	0+675	86.28	87.54
87.60	87.60	0+700	86.28	87.60
87.63	87.63	0+725	85.96	87.63
87.60	87.60	0+750	86.48	87.60
87.61	87.61	0+775	86.18	87.61
87.77	87.77	0+800	86.45	87.77
87.88	87.88	0+825	86.23	87.88
87.75	87.75	0+850	86.66	87.75
87.49	87.49	0+875	86.63	87.49
87.24	87.24	0+900	86.21	87.24
87.13	87.13	0+925	86.98	87.13
87.28	87.28	0+950	87.04	87.28
87.40	87.40	0+975	87.10	87.40
87.85	87.85	1+000	86.25	87.85

Client: Republic of Yemen
 MINISTRY OF PUBLIC WORKS AND HIGHWAYS
 Rural Areas Project-Contract Management, O/S/04

Draw No: Plan & Profiles
 Project No: Geometrical Design
 Scale: 1:1000
 Vertical to Horizontal: 1:10
 Unit: Meters

Consultant: Al-Mohandesein Co. Ltd.
 Engineering Studies and Consultants
 Tel: 243172, Fax: 222457
 Email: al-mohandesein@yahoo.com

Date: May, 2005